


KEY

- Cone
- Sign
- Closed area
- Diversion route

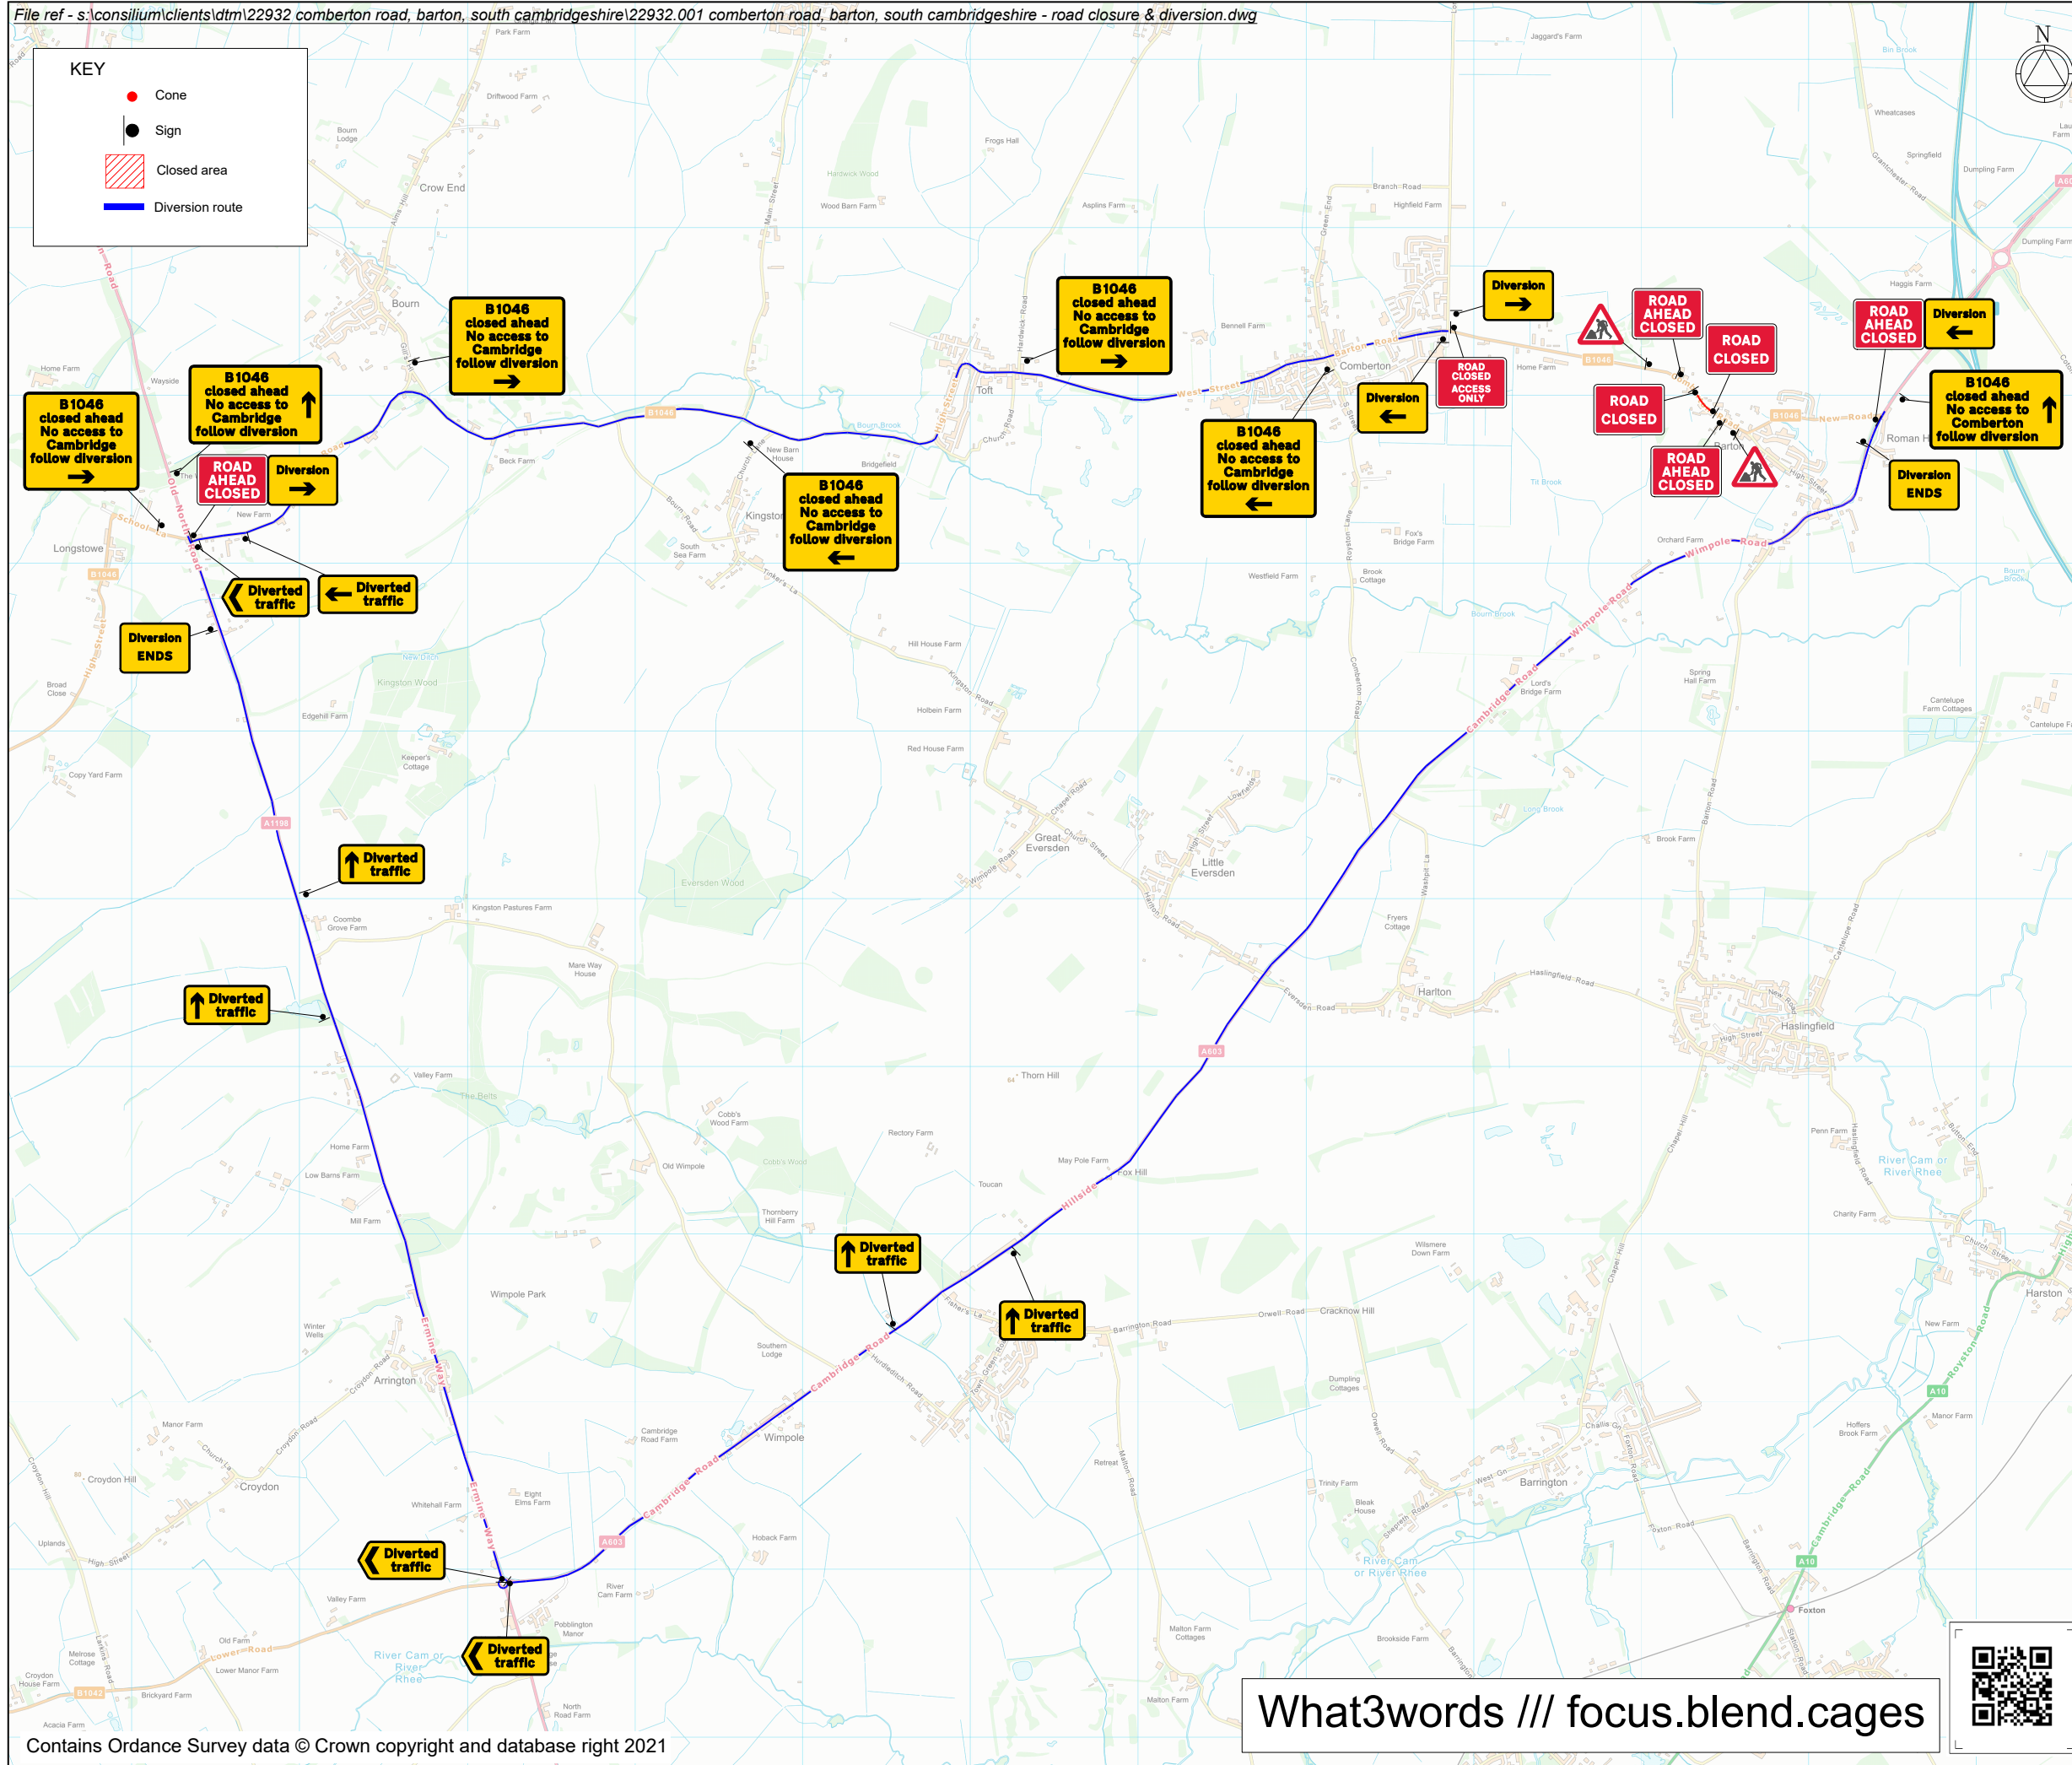

KIT LIST

Qty: 1 Ref: 13.9-RCAO Road Closed Access Only	
Qty: 3 Ref: 13.9 CCTV in operation	
Qty: 1 Ref: 13.9 CCTV in operation	
Qty: 2 Ref: 13.9 CCTV in operation	
Qty: 1 Ref: 13.9 CCTV in operation	
Qty: 2 Ref: 2702 Start of temporary diversion route	
Qty: 2 Ref: 2702 End of temporary diversion route	
Qty: 2 Ref: 2702 Start of temporary diversion route	
Qty: 4 Ref: 2703 Direction of temporary diversion route from junction ahead	
Qty: 1 Ref: 2703 Direction of temporary diversion route from junction ahead	
Qty: 3 Ref: 2704 Direction of temporary diversion route	
Qty: 2 Ref: 7001 Road works ahead	
Qty: 4 Ref: 7010-FP-13-9 Nature of temporary hazard ahead - Road Ahead Closed	
Qty: 2 Ref: 7010-FP-13-9 Nature of temporary hazard ahead - Road Closed	

Rev	Description	By	Chkd	Date
Revisions				


Client

Project

Comberton Road,
Barton, Cambridgeshire
Grid Ref: 540396 , 255920

Title

Road closure
and diversion

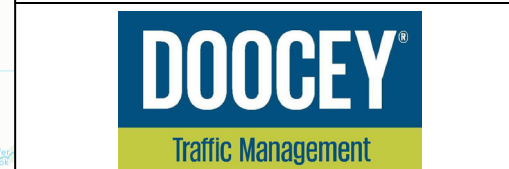

Design: AG	Drawn: AG	Chkd: DE
Date: 15/04/21	Date: 15/04/21	Date: 15/04/21
Scale: N.T.S. @ A3	Status: PROPOSED	
Drawing No		Rev:
22932.001		

What3words /// focus.blend.cages

