


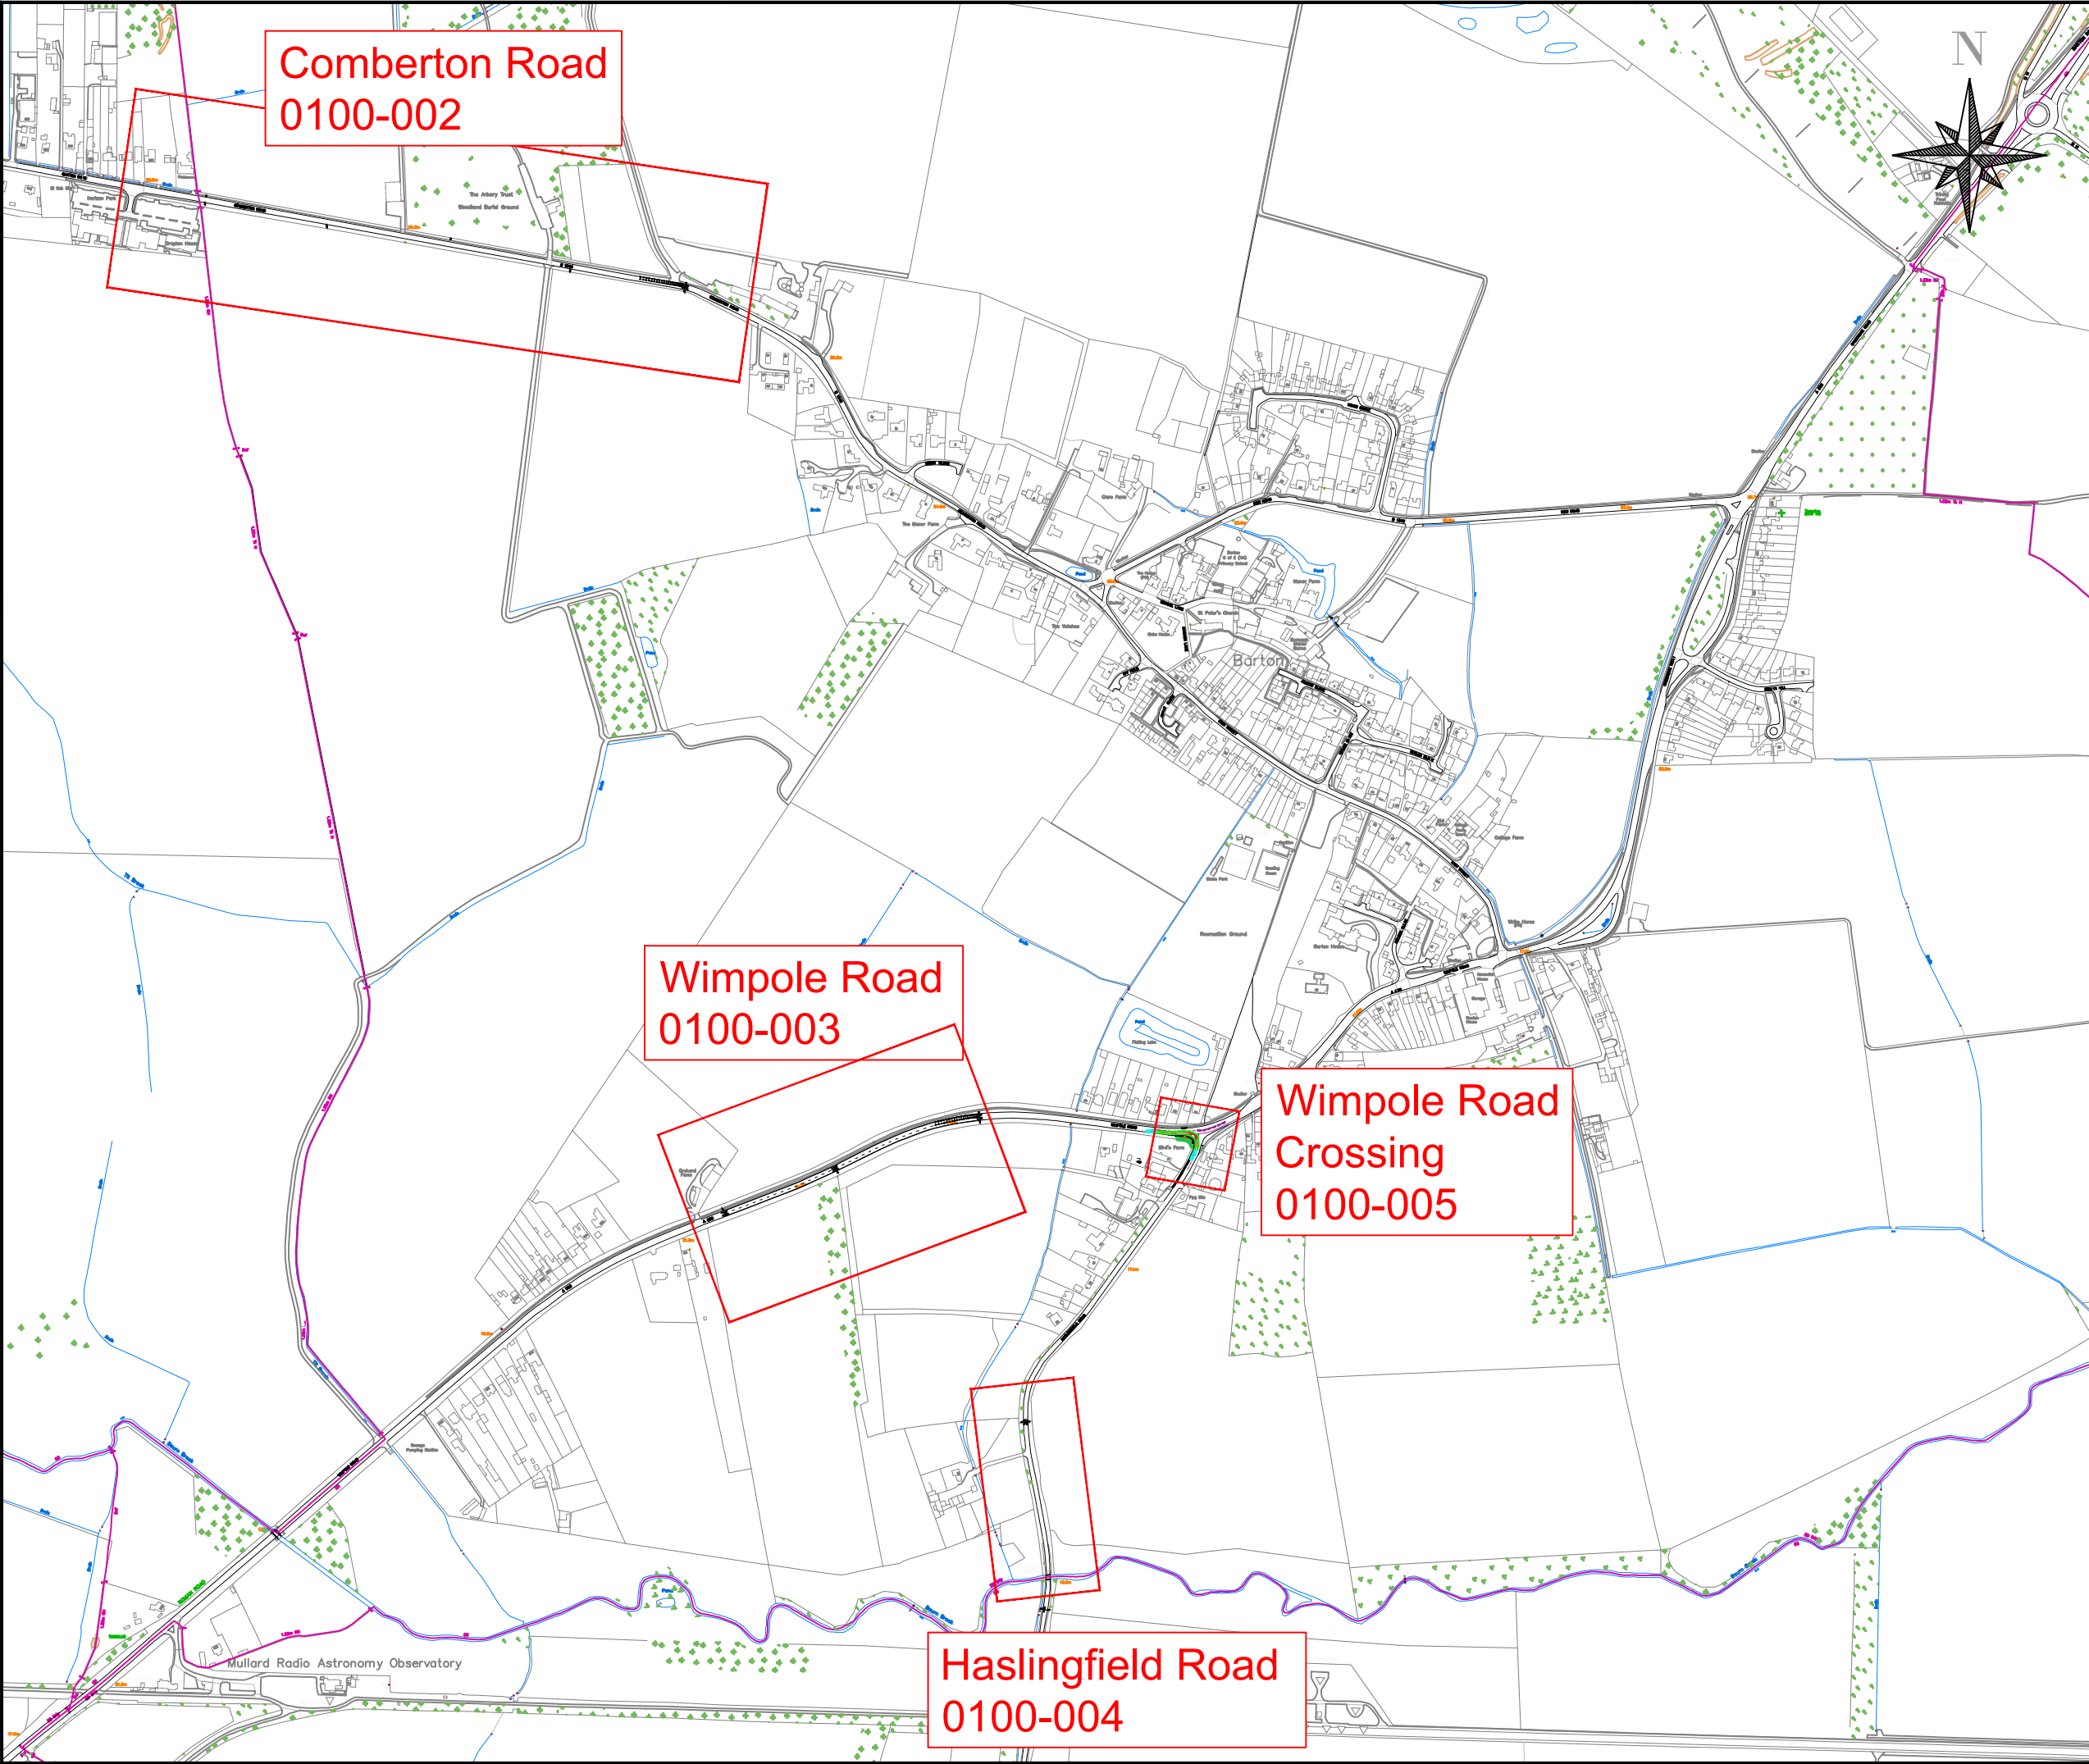

- Notes
- 1) Do Not Scale from this drawing.
 - 2) All Measurements in meters unless otherwise stated.
 - 3) See drawings 0100-002, 0100-003, 0100-004 and 0100-005 for details.

Date	Rev	Description
		DRAFT



Project
Barton LHI 21 -22
Traffic Calming and Pedestrian Crossings

Title
Scheme Overview

Scale	Drawn	Checked	Date
1:2000	JC		19/05/21

Based upon Ordnance Survey material with the permission of the controller of Her Majesty's Stationery Office. Unauthorised reproduction infringes copyright and may lead to prosecution.
© Crown Copyright and database rights (2020) Ordnance Survey 100023205

Drawing number	Rev
CS-BR-0100-001	A