

High Street, Barton - Temporary Covid-19 measures.

Installation of 20mph speed limit and repeater signs on existing lamp columns at regular 100m intervals on alternate sides of the road.



Installation of temporary priority chicane features constructed out of water filled barrier as highlighted.

Features to be 7m in length and leave 3.00m remaining of carriageway to act as passing places / or crossing points for pedestrians along the High Street.

Exact extents to be marked up and agreed prior to installation between CCC and Skanska rep.

Appropriate temporary signs to be used in advance of the features, mounted on a-frames, in accordance with TSRGD 2016 and including the following -

- 3 no Diagram 615 Give Way to oncoming vehicles
- 3 no Diagram 811 Priority over oncoming vehicles
- 2 no Correx - red and white - 'New Temporary Road Layout Ahead' to be installed near junction with B1046 and A603.

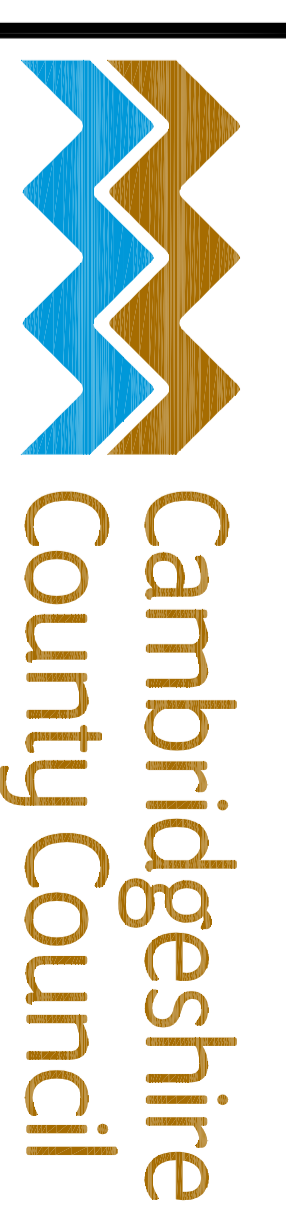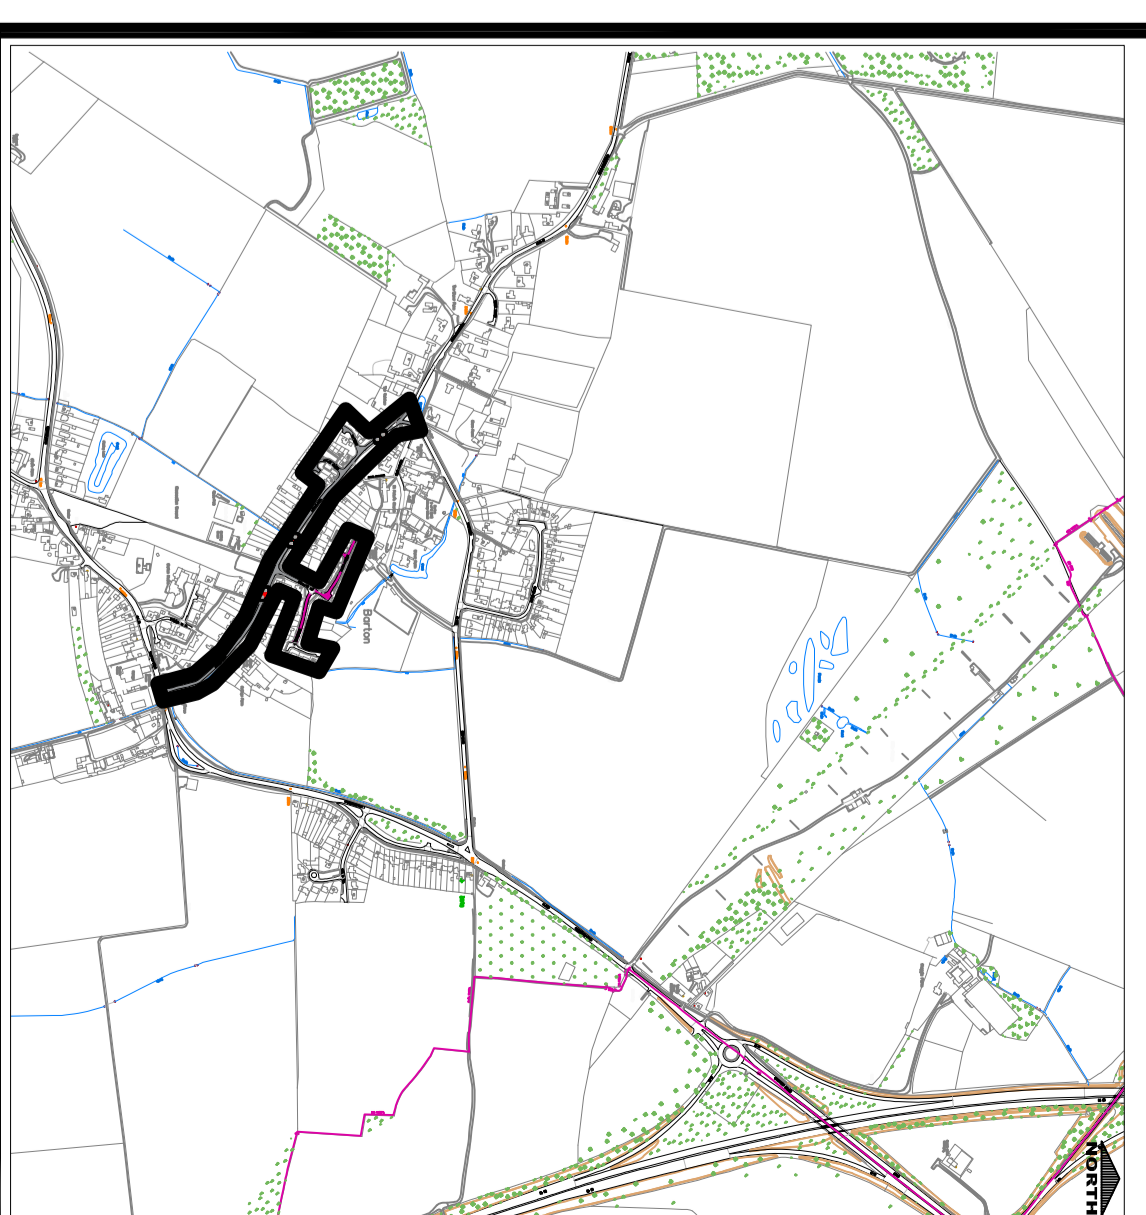

Project
Proposal
Ped & Cycle
Covid 19 Temp

Title
Ped refuges
&
20 mph zone

Scale	Drawn	Checked	Date
NTS	JR	-	210720

Based upon Ordnance Survey material with the permission of the controller of Her Majesty's Stationary Office. Unauthorised reproduction infringes copyright and may lead to prosecution.
 © Crown Copyright and database rights (2018) Ordnance Survey 100023205

Drawing number
CCCC19BARTONHS-01